

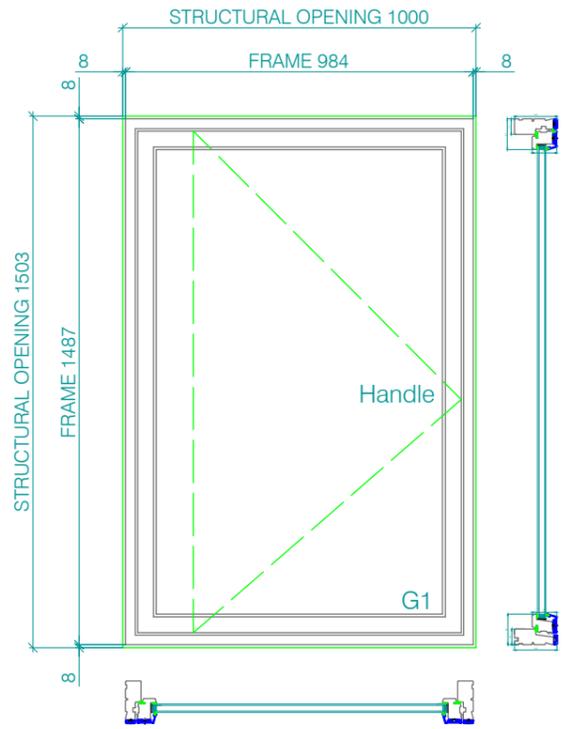


Unless otherwise indicated on our drawings no structural calculations have been carried out by Eximia in respect of designing any supporting steelwork necessary to carry the wind load or the dead load of multiple window and door assemblies and it is the client's responsibility to ensure the structural support is adequate for these loads


DO NOT SCALE IF IN DOUBT ASK

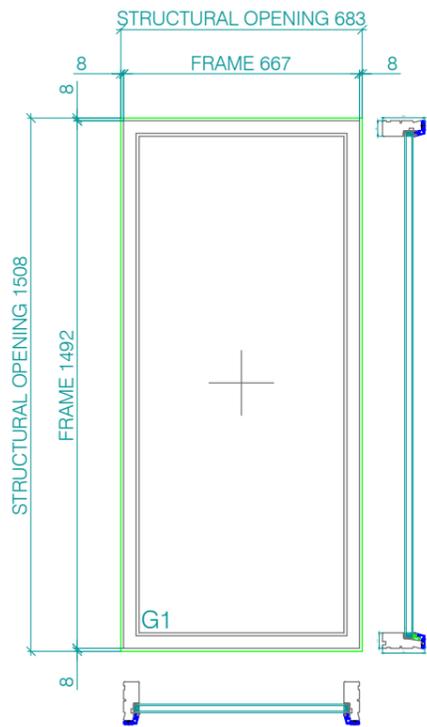


EURO ALU SOFTLINE DOUBLE GLAZED
SIDE GUIDED
VIEWED FROM THE OUTSIDE
QUANTITY = 1
LOCATION:

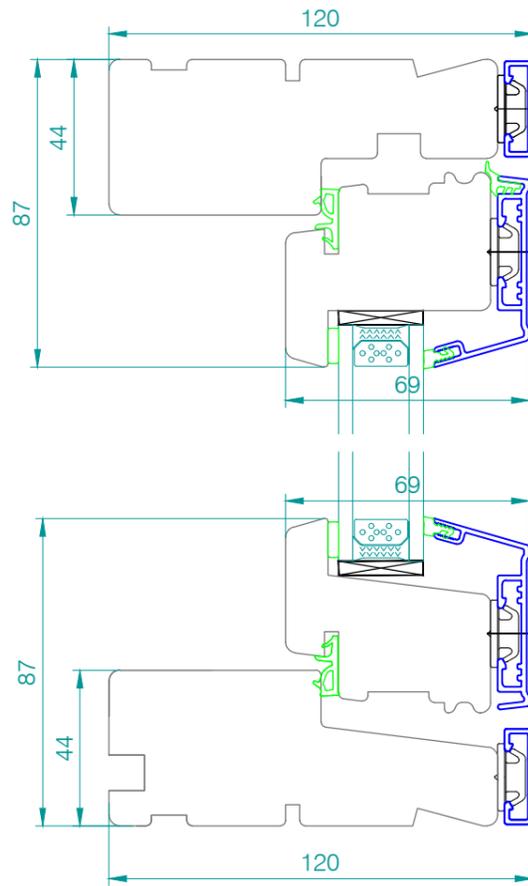

EURO ALU SOFTLINE DOUBLE GLAZED
FIXED
VIEWED FROM THE OUTSIDE
QUANTITY = 1
LOCATION:

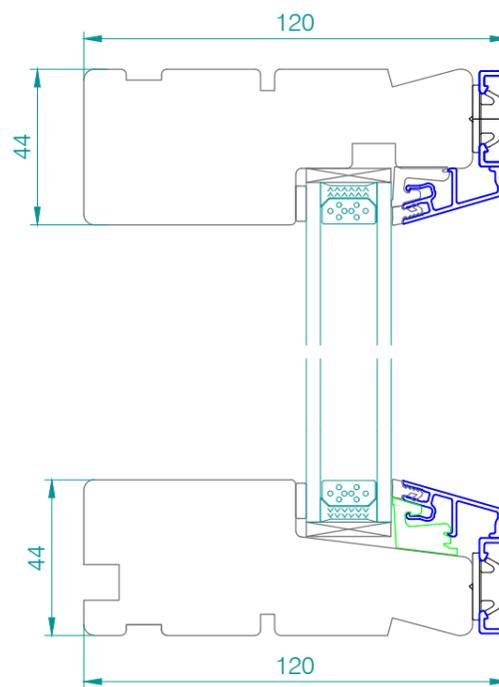

Window Types:

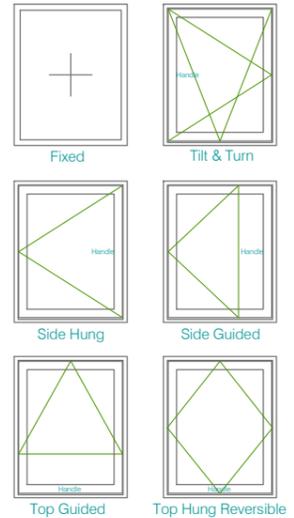

Revision	Description	Date	Revised By
P1	ISSUED FOR APPROVAL	-	-



Eximia Glazing Systems Ltd
Unit 32 British Fields
Ollerton Road, Loxford
Newark, Notts, NG22 0PQ
T: 07720 967 846
E: Nigel@eximaglazing.co.uk
W: www.eximaglazing.co.uk

Client	-
Project	-
Title	Euro Alu Sections
Cad File Name	Drawn By Checked
Date	Scale 1:20/1:2 Size A3
Drawing Number	Revision