


W001513004574

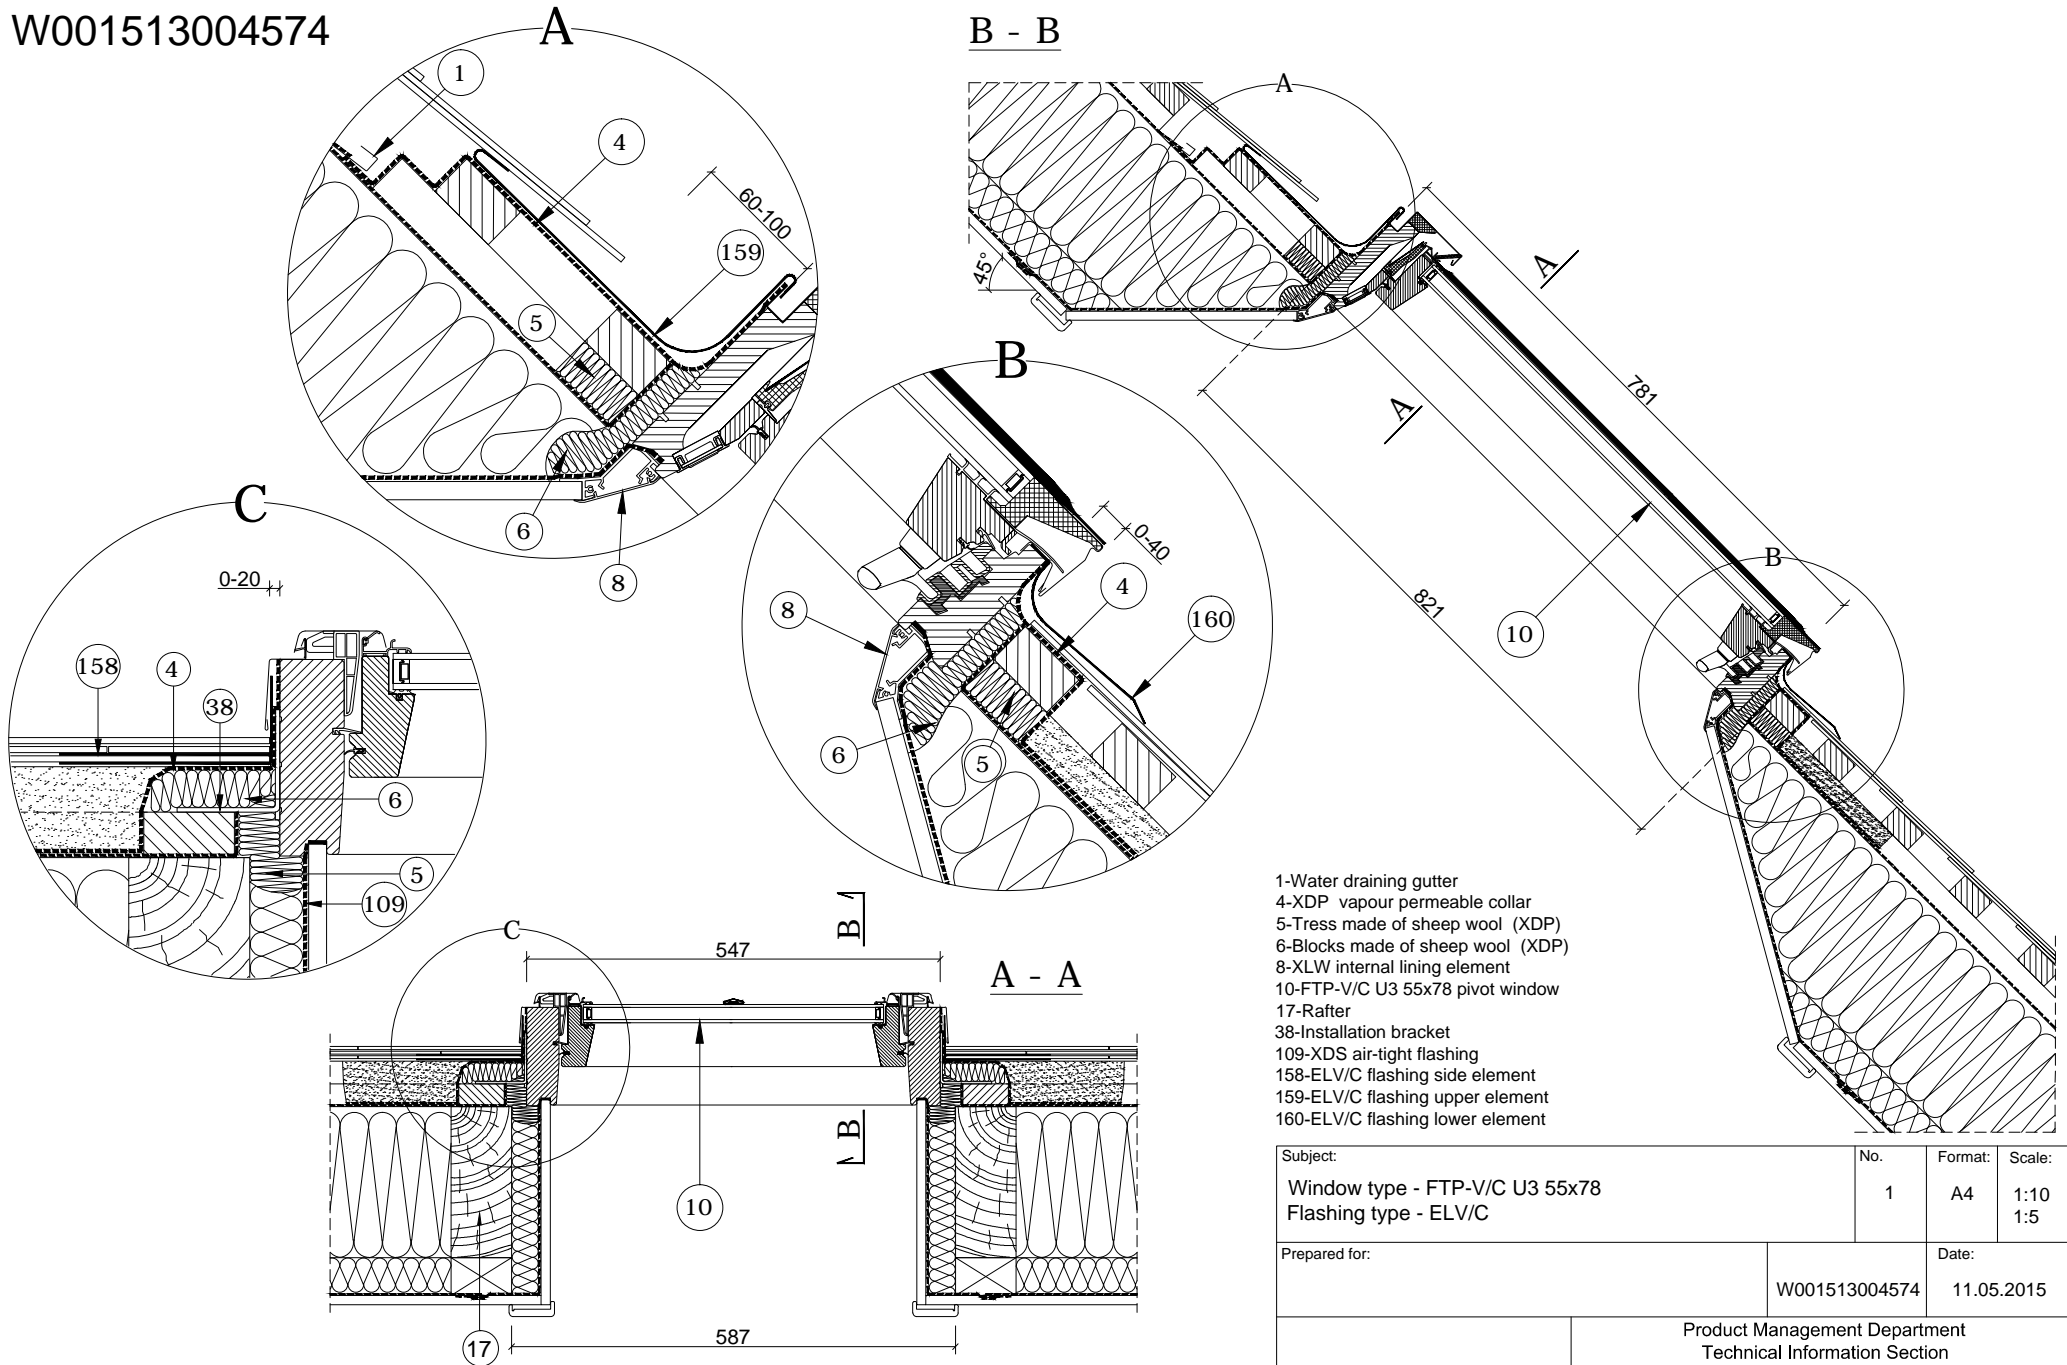

- 1-Water draining gutter
- 4-XDP vapour permeable collar
- 5-Tress made of sheep wool (XDP)
- 6-Blocks made of sheep wool (XDP)
- 8-XLW internal lining element
- 10-FTP-V/C U3 55x78 pivot window
- 17-Rafter
- 38-Installation bracket
- 109-XDS air-tight flashing
- 158-ELV/C flashing side element
- 159-ELV/C flashing upper element
- 160-ELV/C flashing lower element

Subject:	No.	Format:	Scale:
Window type - FTP-V/C U3 55x78 Flashing type - ELV/C	1	A4	1:10 1:5
Prepared for:	Date:		
	W001513004574		11.05.2015
Product Management Department Technical Information Section Non-standard solutions			
DRWN BY:	CHK'D BY:		