
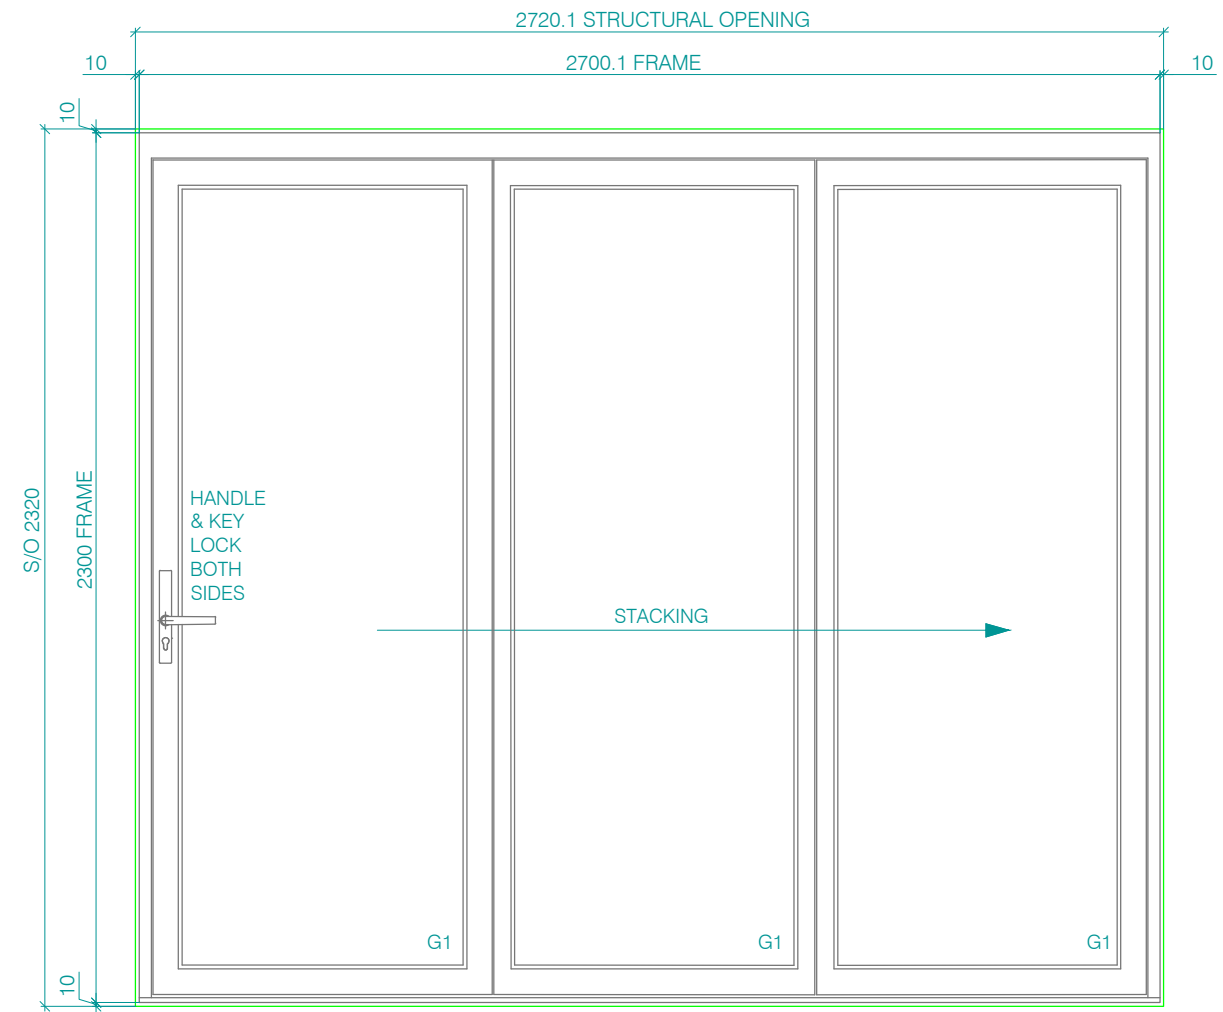


© Eximia Ltd owns the copyright/design right in this drawing and in respect thereof all rights are hereby reserved.

Unless otherwise indicated on our drawings no structural calculations have been carried out by Eximia in respect of designing any supporting steelwork necessary to carry the wind load or the dead load of multiple window and door assemblies and it is the client's responsibility to ensure the structural support is adequate for these loads

DO NOT SCALE IF IN DOUBT ASK







Window Types:

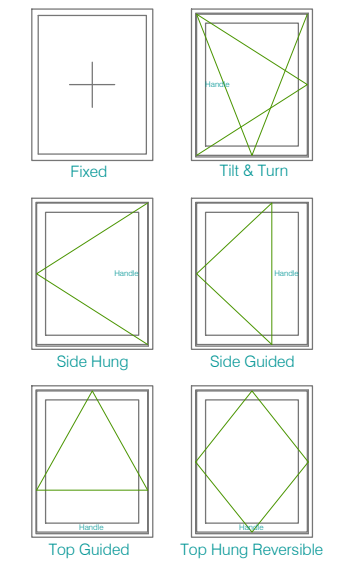

HANDLE & KEY LOCK BOTH SIDES

STACKING

LACUNA FOLDING SLIDING DOOR
3 PANEL SLIDING TO RIGHT
STACKING TO OUTSIDE
VIEWED FROM THE OUTSIDE
QUANTITY = 1

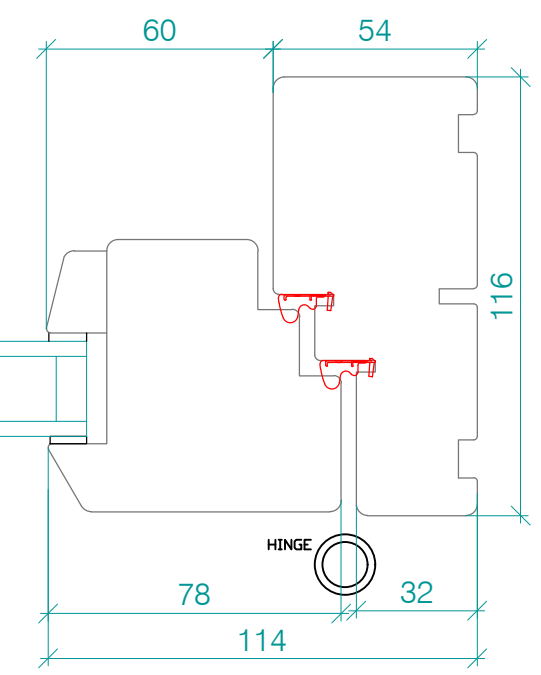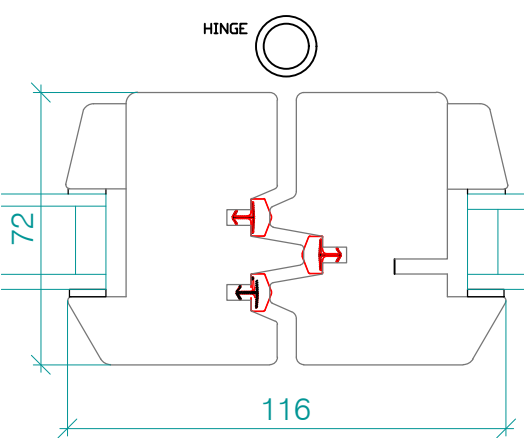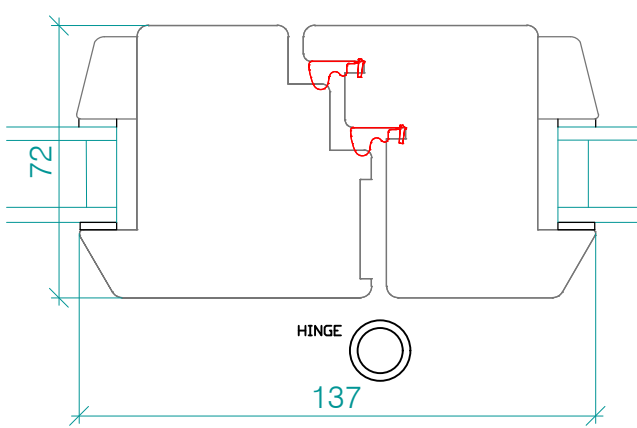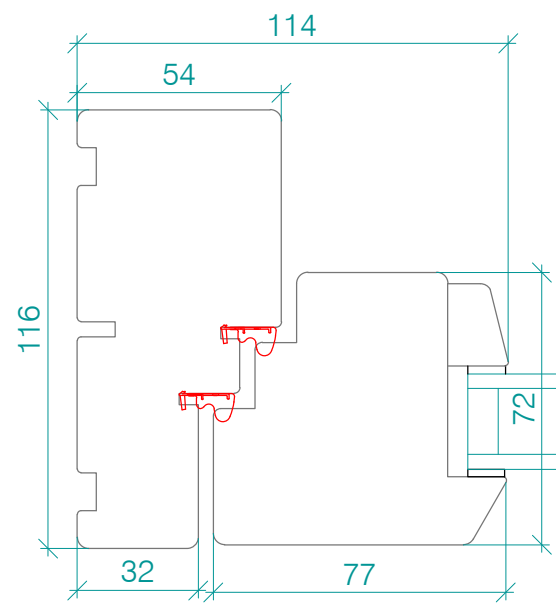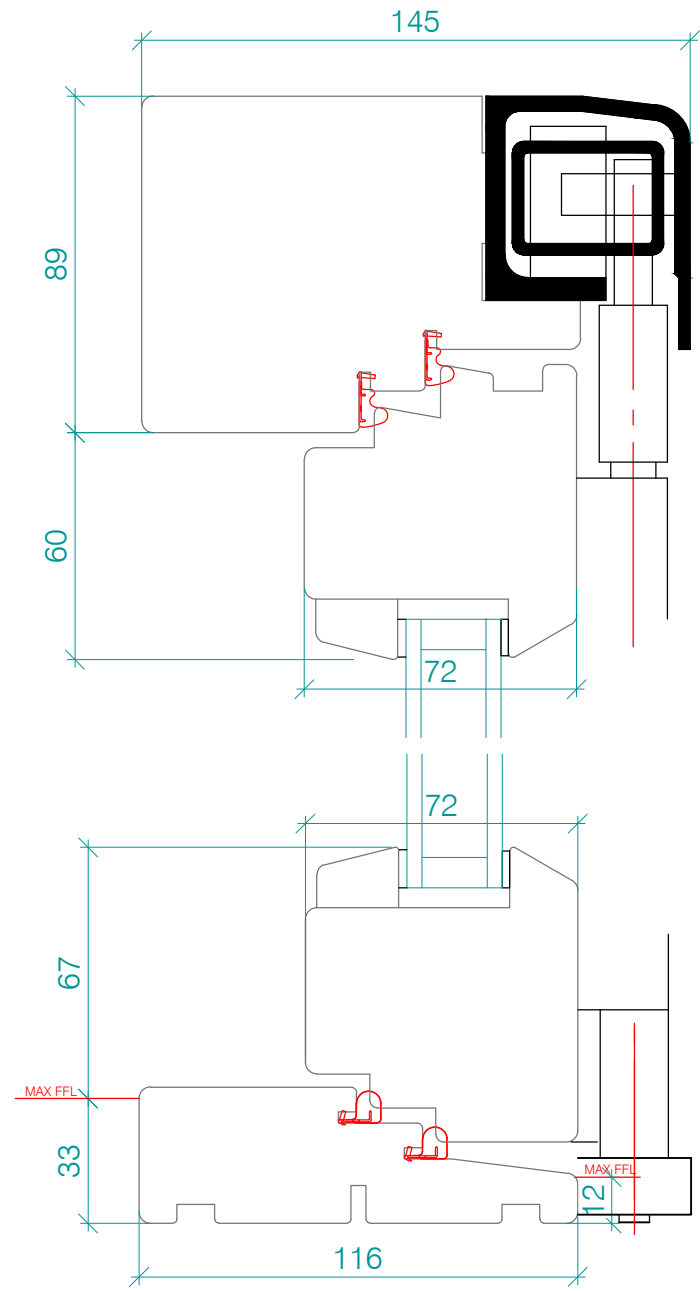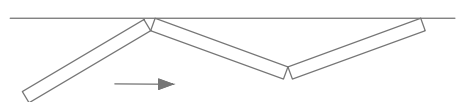

P1 ISSUED FOR APPROVAL

Revision	Description	Date	Revised By



Client: -

Project: -

Title: LACUNA 3 PANEL FOLDING DOOR

Cad File Name: - Drawn By: - Checked: -

Date: - Scale: 1:20/1:2 Size: A3

Drawing Number: - Revision: -